



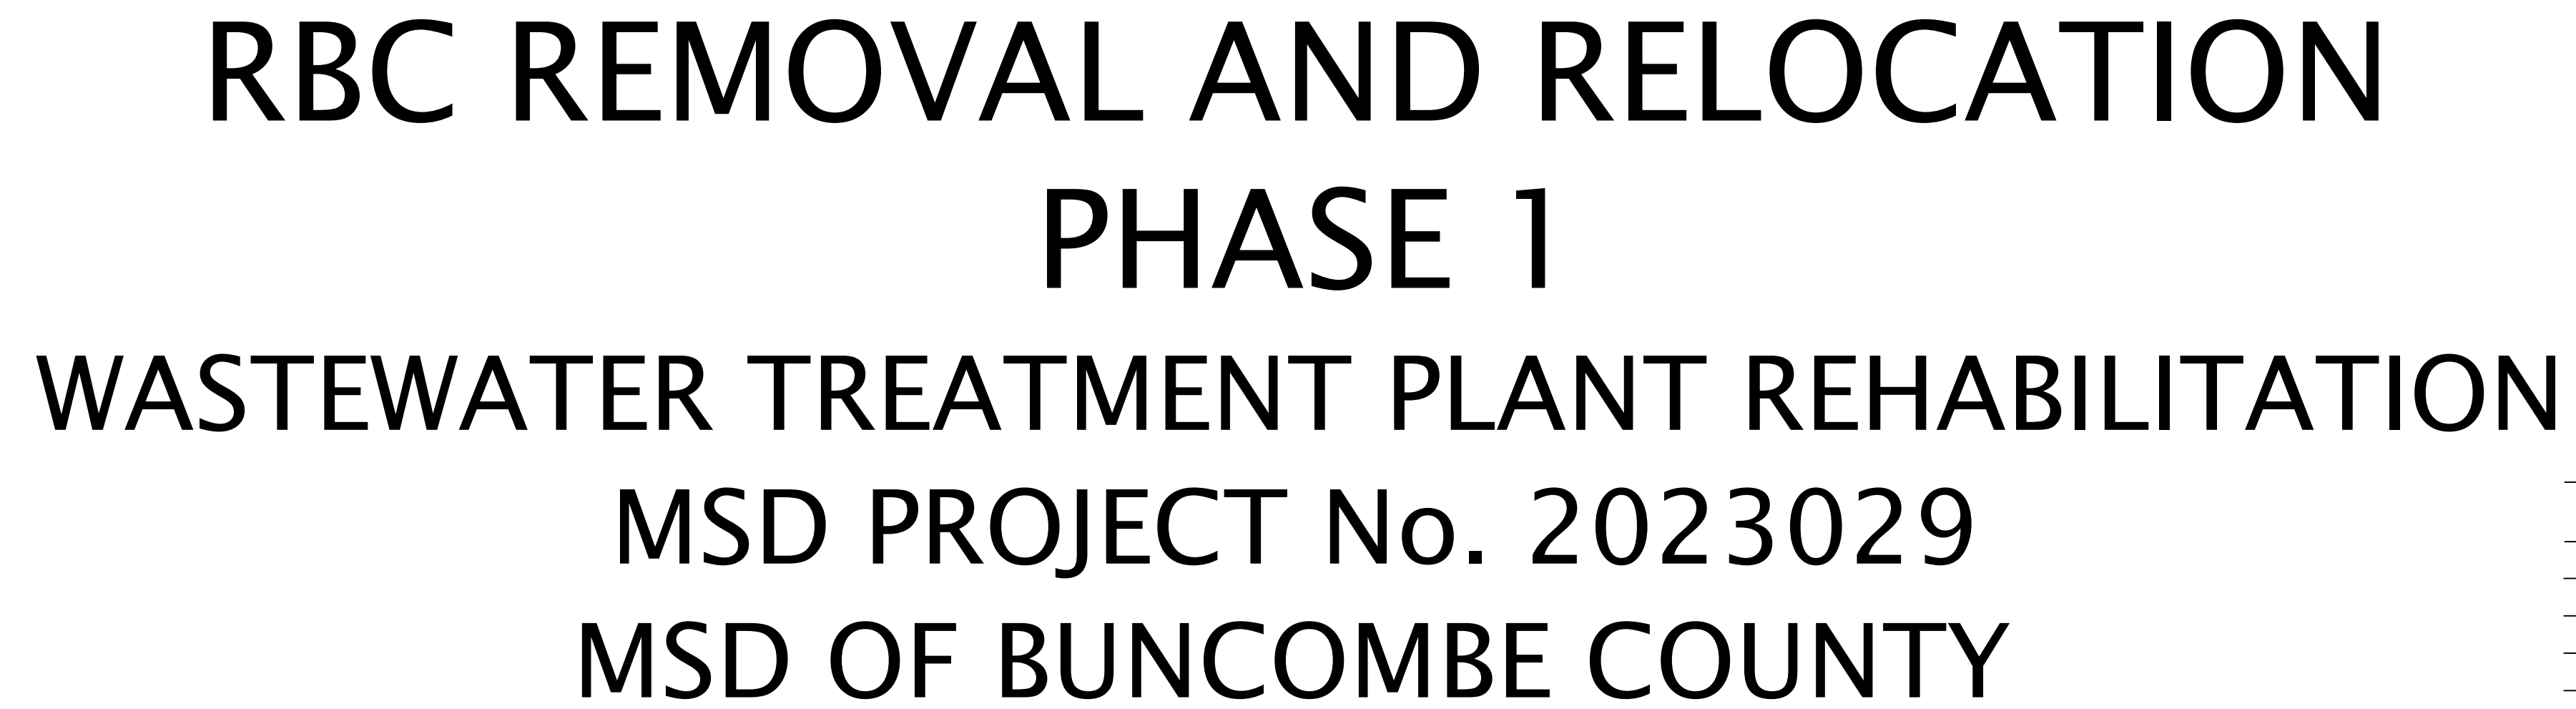

Metropolitan Sewerage District of Buncombe County	
RBC REMOVAL AND RELOCATION PHASE 1 PLAN	
DRAWN: LU	DATE: 03/26/2025
CHECKED BY: KMK	
APPROVED: TH	SCALE: 1" = 50'
	PL-1

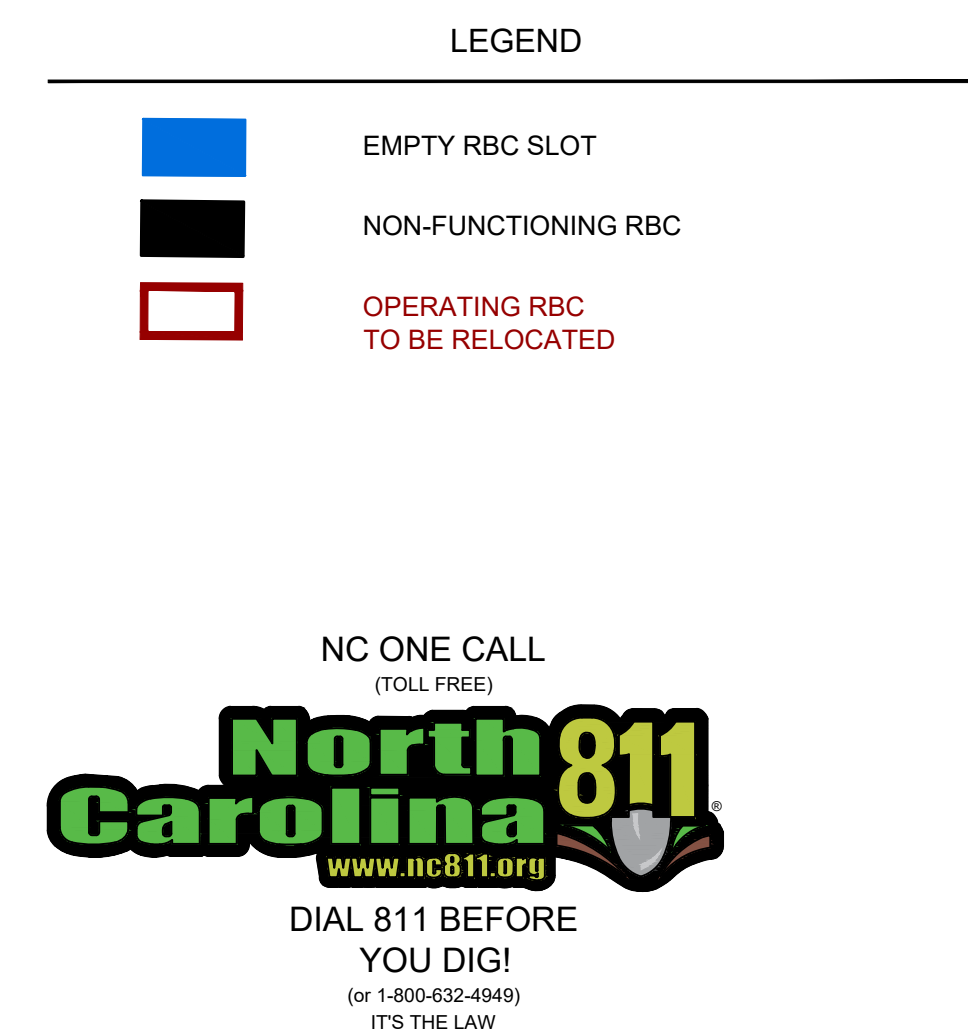

GENERAL NOTES:

1. ALL WORK ON THIS PROJECT SHALL COMPLY WITH THE CURRENT STANDARD DETAILS AND SPECIFICATIONS OF THE METROPOLITAN SEWERAGE DISTRICT OF BUNCOMBE COUNTY. SPECIAL CONDITIONS AND SPECIAL PROVISIONS MAY APPLY TO THIS PROJECT - SEE SPECIFICATIONS.
2. ALL WORK SHALL COMPLY WITH FEDERAL, STATE, AND LOCAL LAWS AND REGULATIONS, AS MAY BE APPLICABLE TO THIS PROJECT AND THE WORK DONE HEREUNDER.
3. ANY MODIFICATIONS TO THESE CONSTRUCTION PLANS OR SPECIFICATIONS SHALL BE APPROVED BY THE MSD PROJECT ENGINEER.



RBC REMOVAL AND RELOCATION PLAN

SCALE: 1"=50'

MSD



Engineering Division

[illegible]

WATER REFINATION FACILITY TREATMENT PLANT IMPROVEMENTS BRC Removal Cleaning and Replenishment\ 2025 FNC\ NWC\ BUSE 1-500- 800-5577 2025-2025 2025 Dec 4/14/2025 11:30 AM 10/11/25



TRANSPORTING



SUPPORT BRACKET



REMOVAL VIA SPREADER BAR

MSD

Engineering Division

Metropolitan Sewerage District
of Buncombe County

RBC REMOVAL AND RELOCATION

AWN: LU	DATE: 03/26/2025
HECKED BY: KMK	SCALE: 1" = 50'
PROVED: TH	

DESCRIPTION	REVISIONS
-------------	-----------

DATE _____