



MSD OF BUNCOMBE COUNTY

HAZEL MILL RD @ RICHLAND ST
PROJECT NO. 2014016

SCALE: 1"=50'

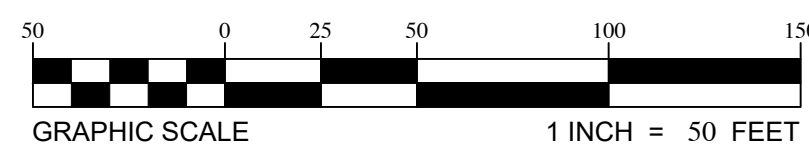

SHEET PL-3

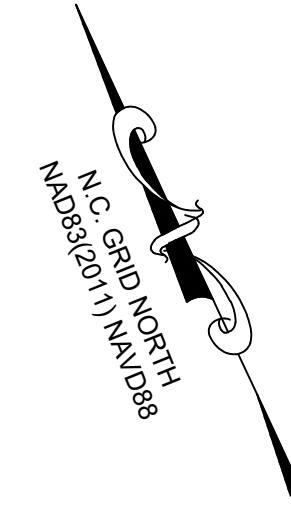

Metropolitan Sewerage District
of Buncombe County

HAZEL MILL RD @ RICHLAND ST
Overall Sanitary Sewer Plan




8/20/2026

[illegible]

MSD

Engineering Division



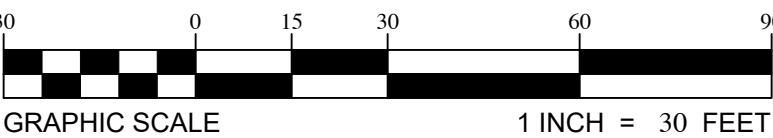

SCALE: 1"=30'

Engineering Division

[illegible]


DRAWN: JO		PL-2
CHECKED BY: KMK	DATE: 09/11/2023	
APPROVED: SKA	SCALE: 1" = 30'	

REVISIONS


7/30/25

PROPERTY OWNERS UPDATE


1

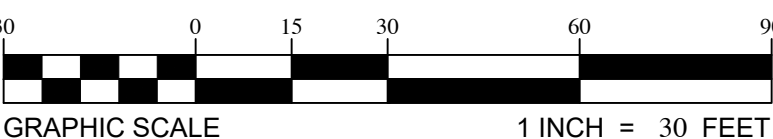

SCALE: 1"=30'

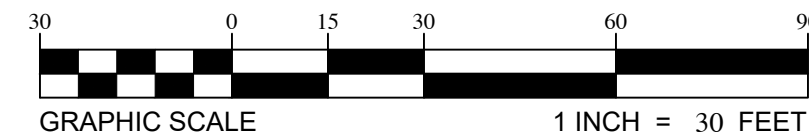

SCALE: 1"=30'

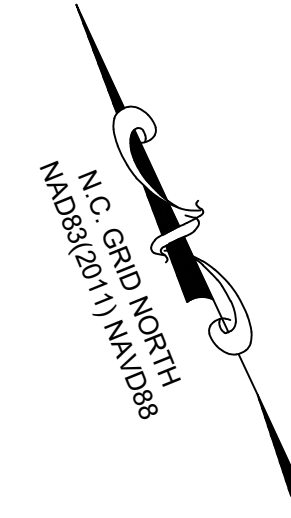

Metropolitan Sewerage District
of Buncombe County

HAZEL MILL RD @ RICHLAND ST
Sanitary Sewer Plan


[illegible]


MSD

Engineering Division




DRAWN: JO		PL-4
CHECKED BY: KMK	DATE: 09/11/2023	
APPROVED: SKA	SCALE: 1" = 30'	

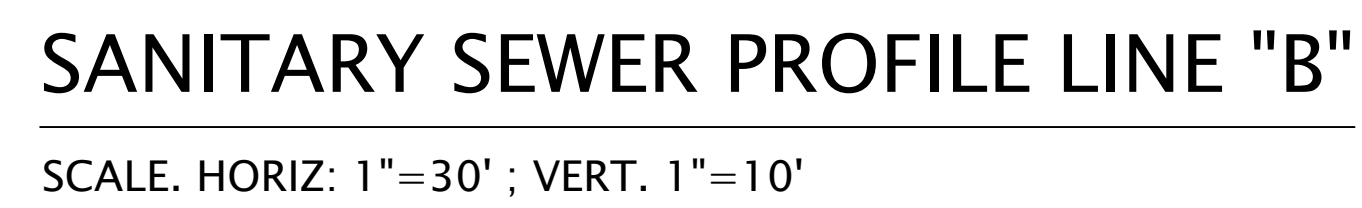

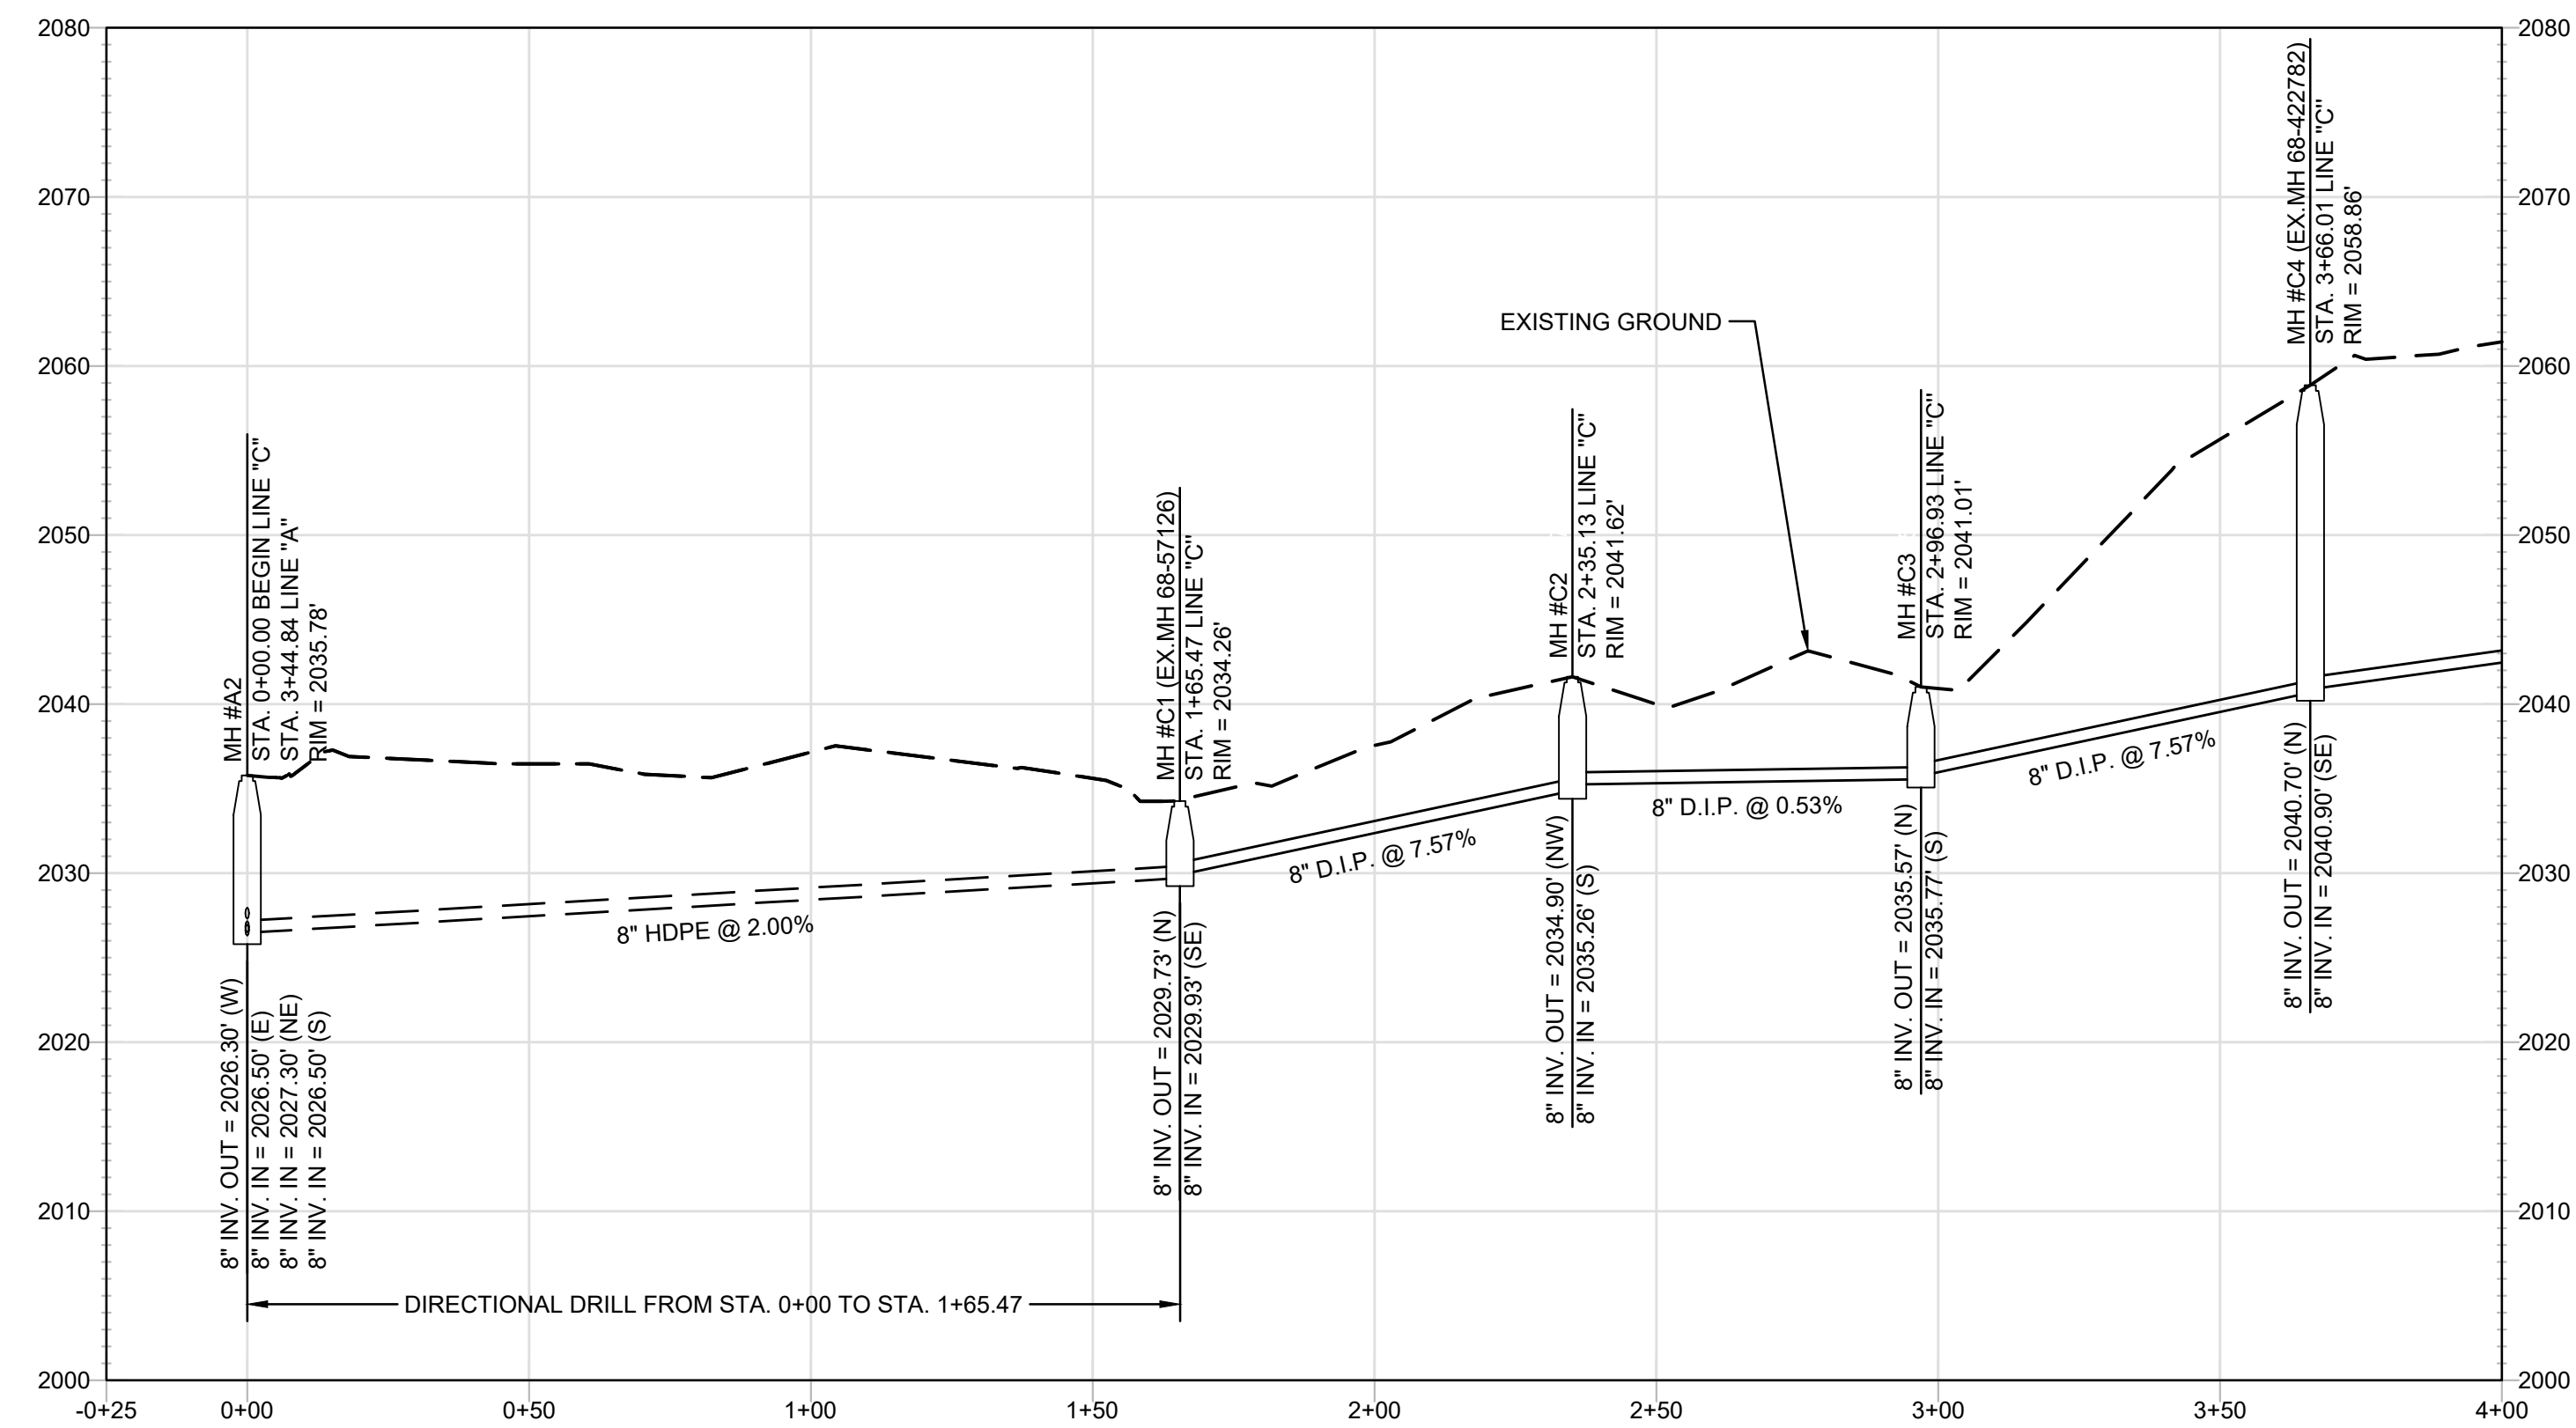

SANITARY SEWER PROFILE LINE "C"

SCALE. HORIZ: 1"=30' ; VERT. 1"=10'

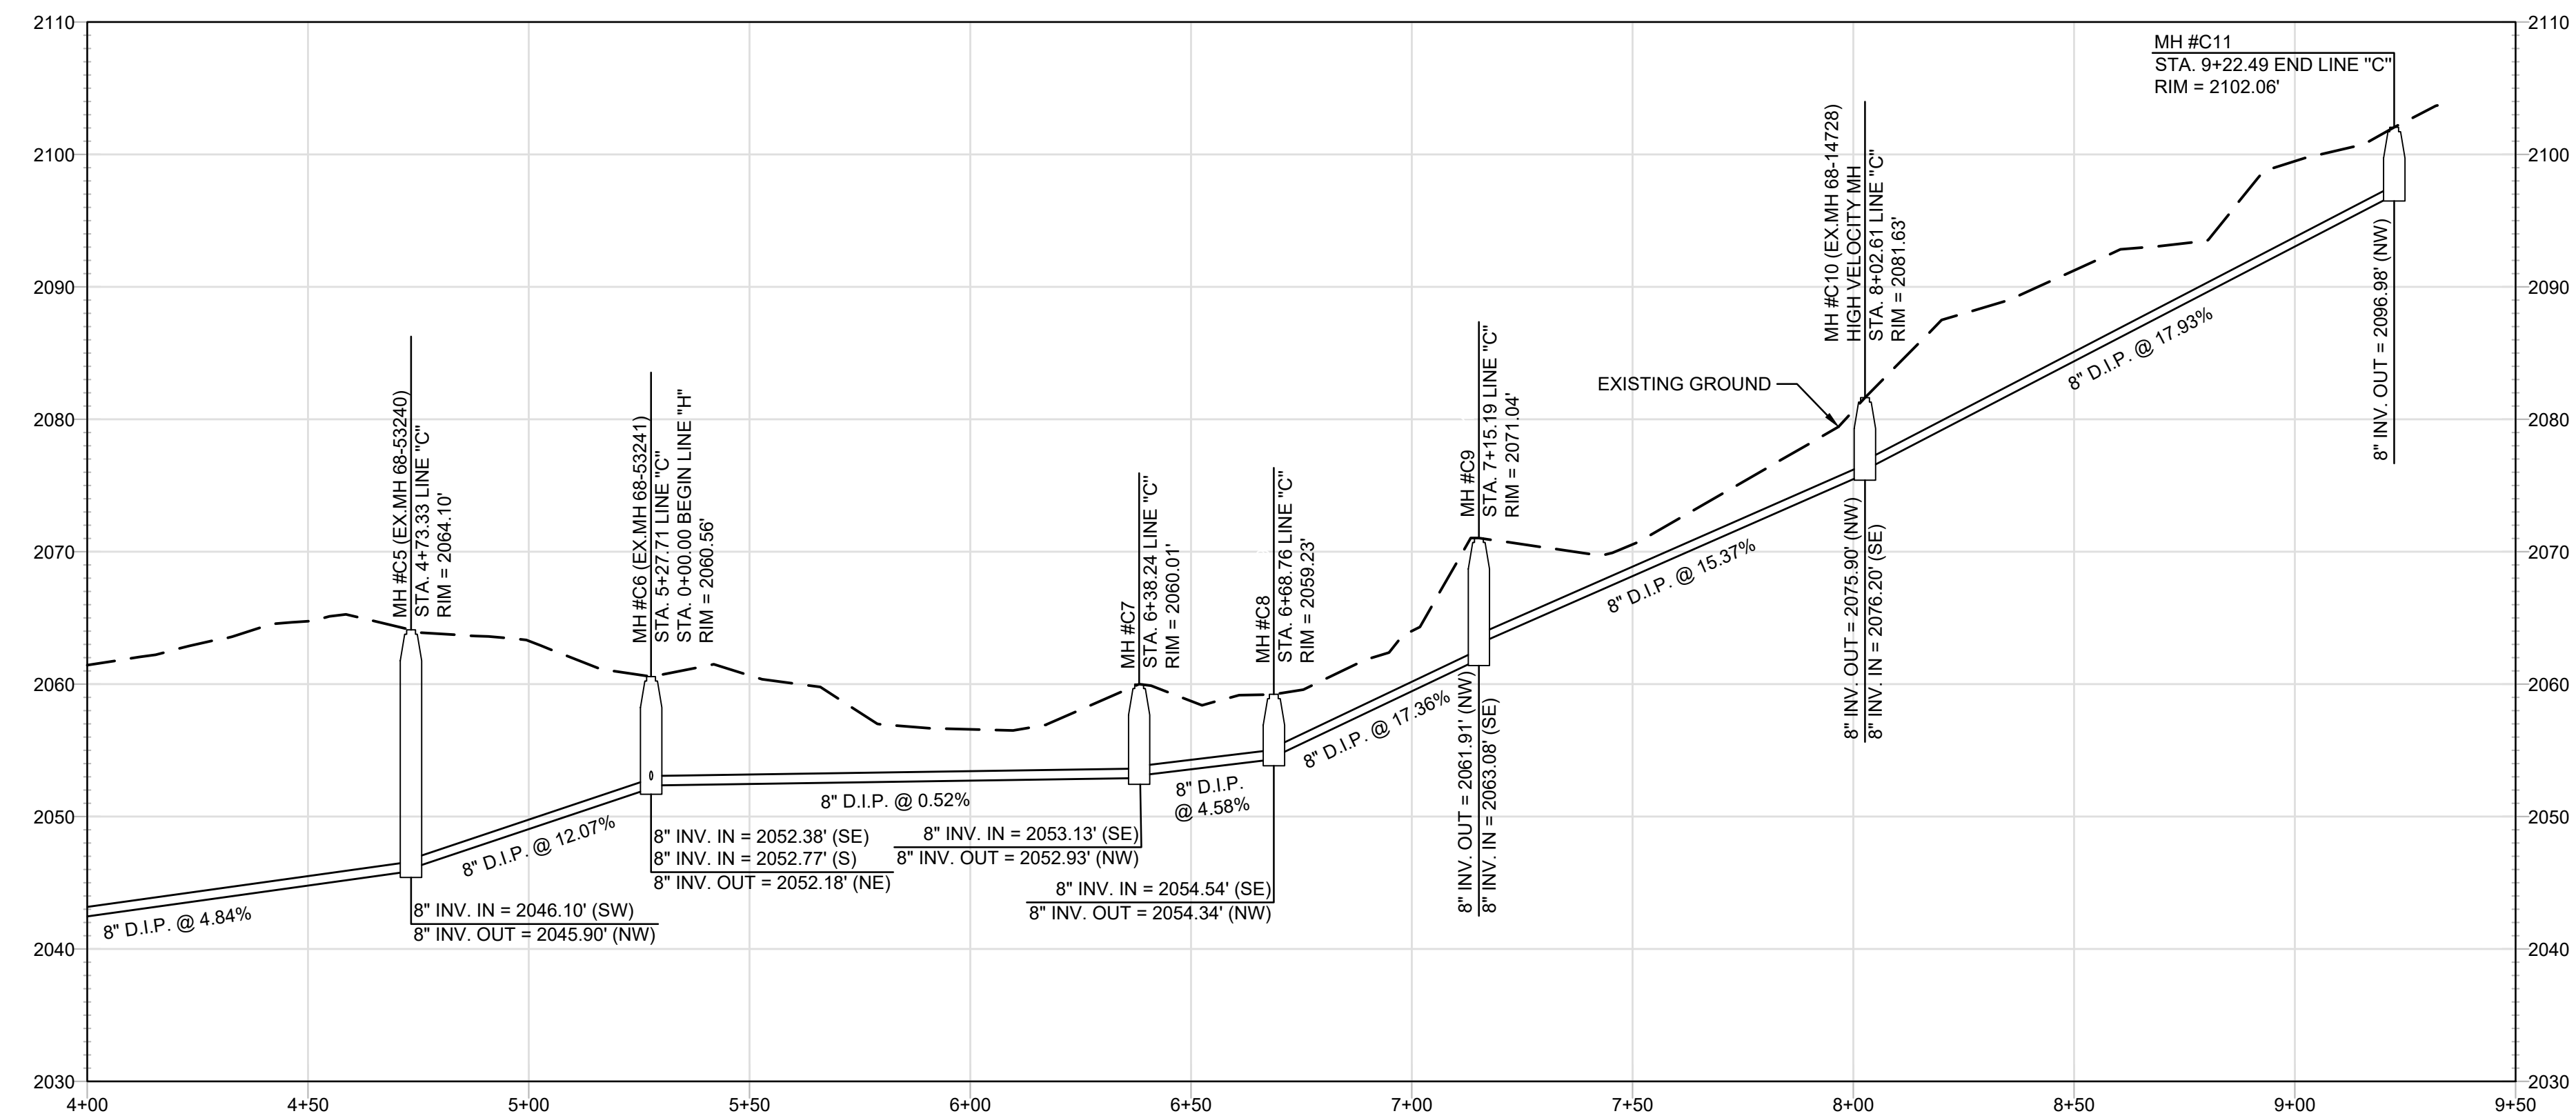



SANITARY SEWER PROFILE LINE "C"

SCALE. HORIZ: 1"=30' ; VERT. 1"=10'




Metropolitan Sewerage District of Buncombe County		PL-7
AWN: JO	DATE: 09/11/2023	
CHECKED BY: KMK	SCALE: 1"=30'	
PROVED: SJA		

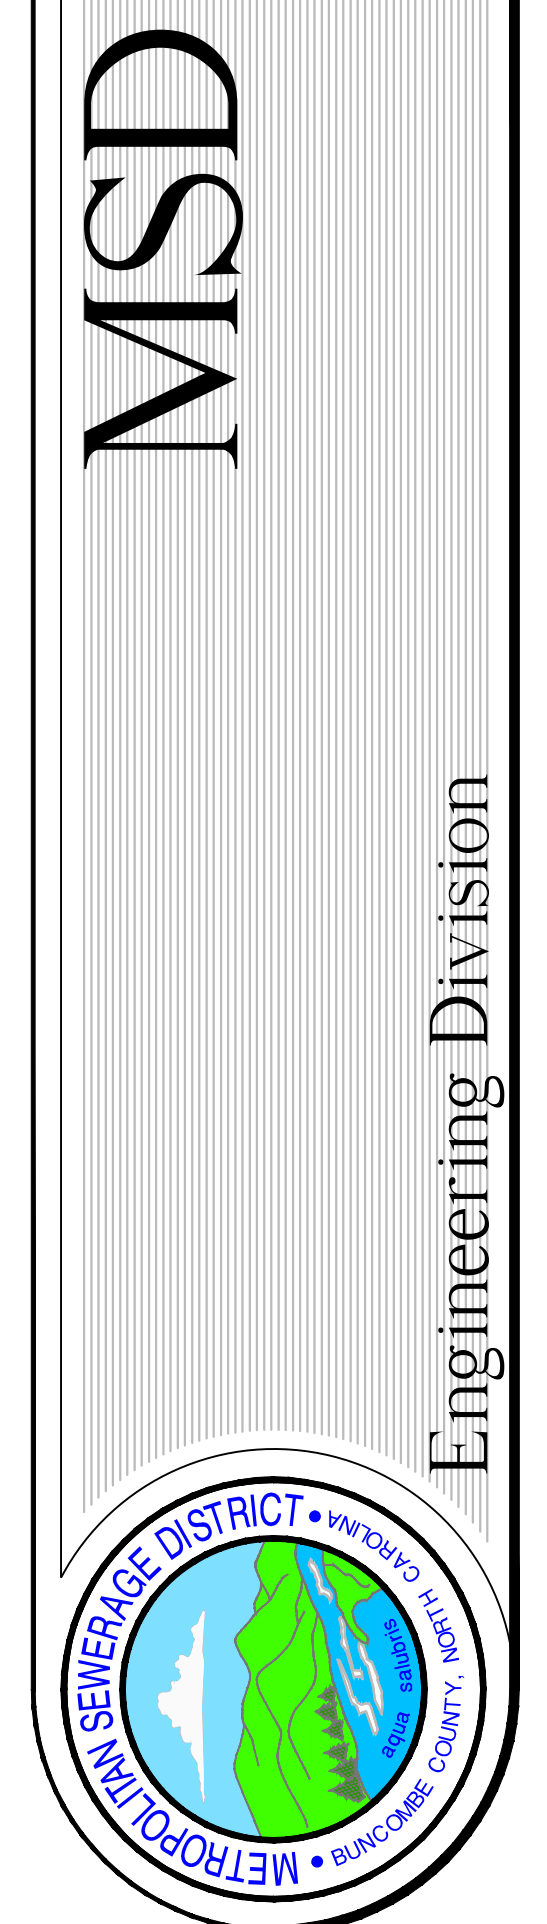[illegible]

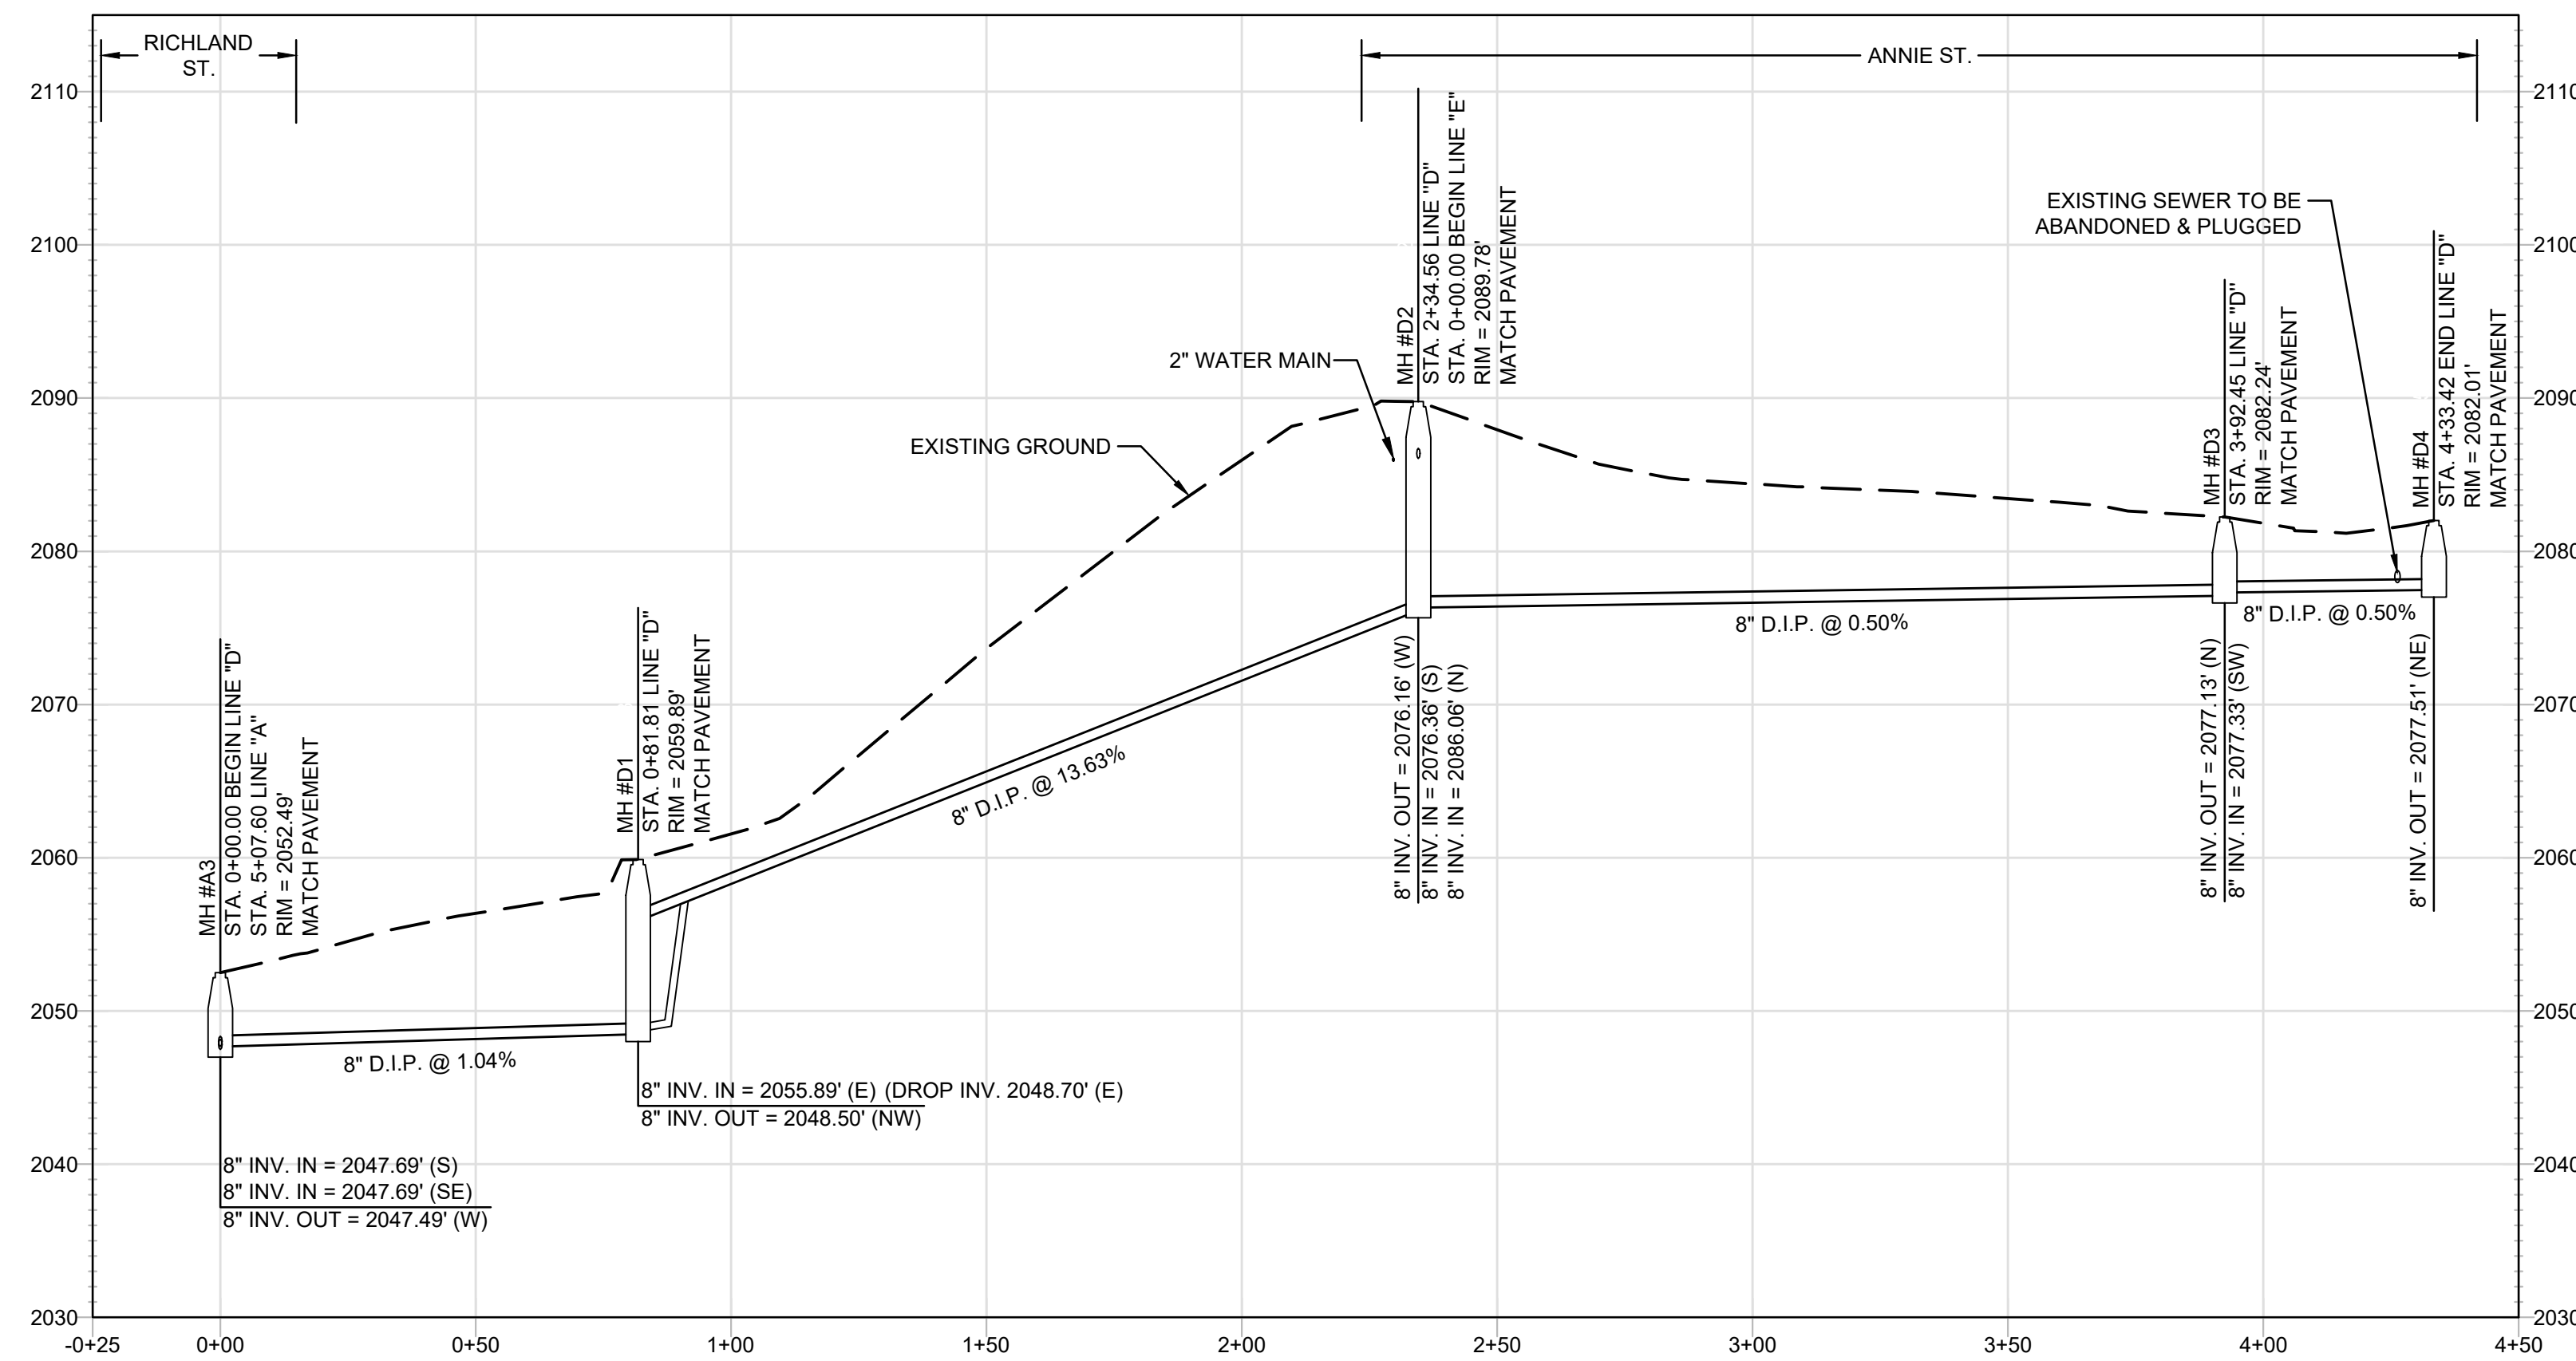


SANITARY SEWER PROFILE LINE "D"

SCALE. HORIZ: 1"=30' ; VERT. 1"=10'

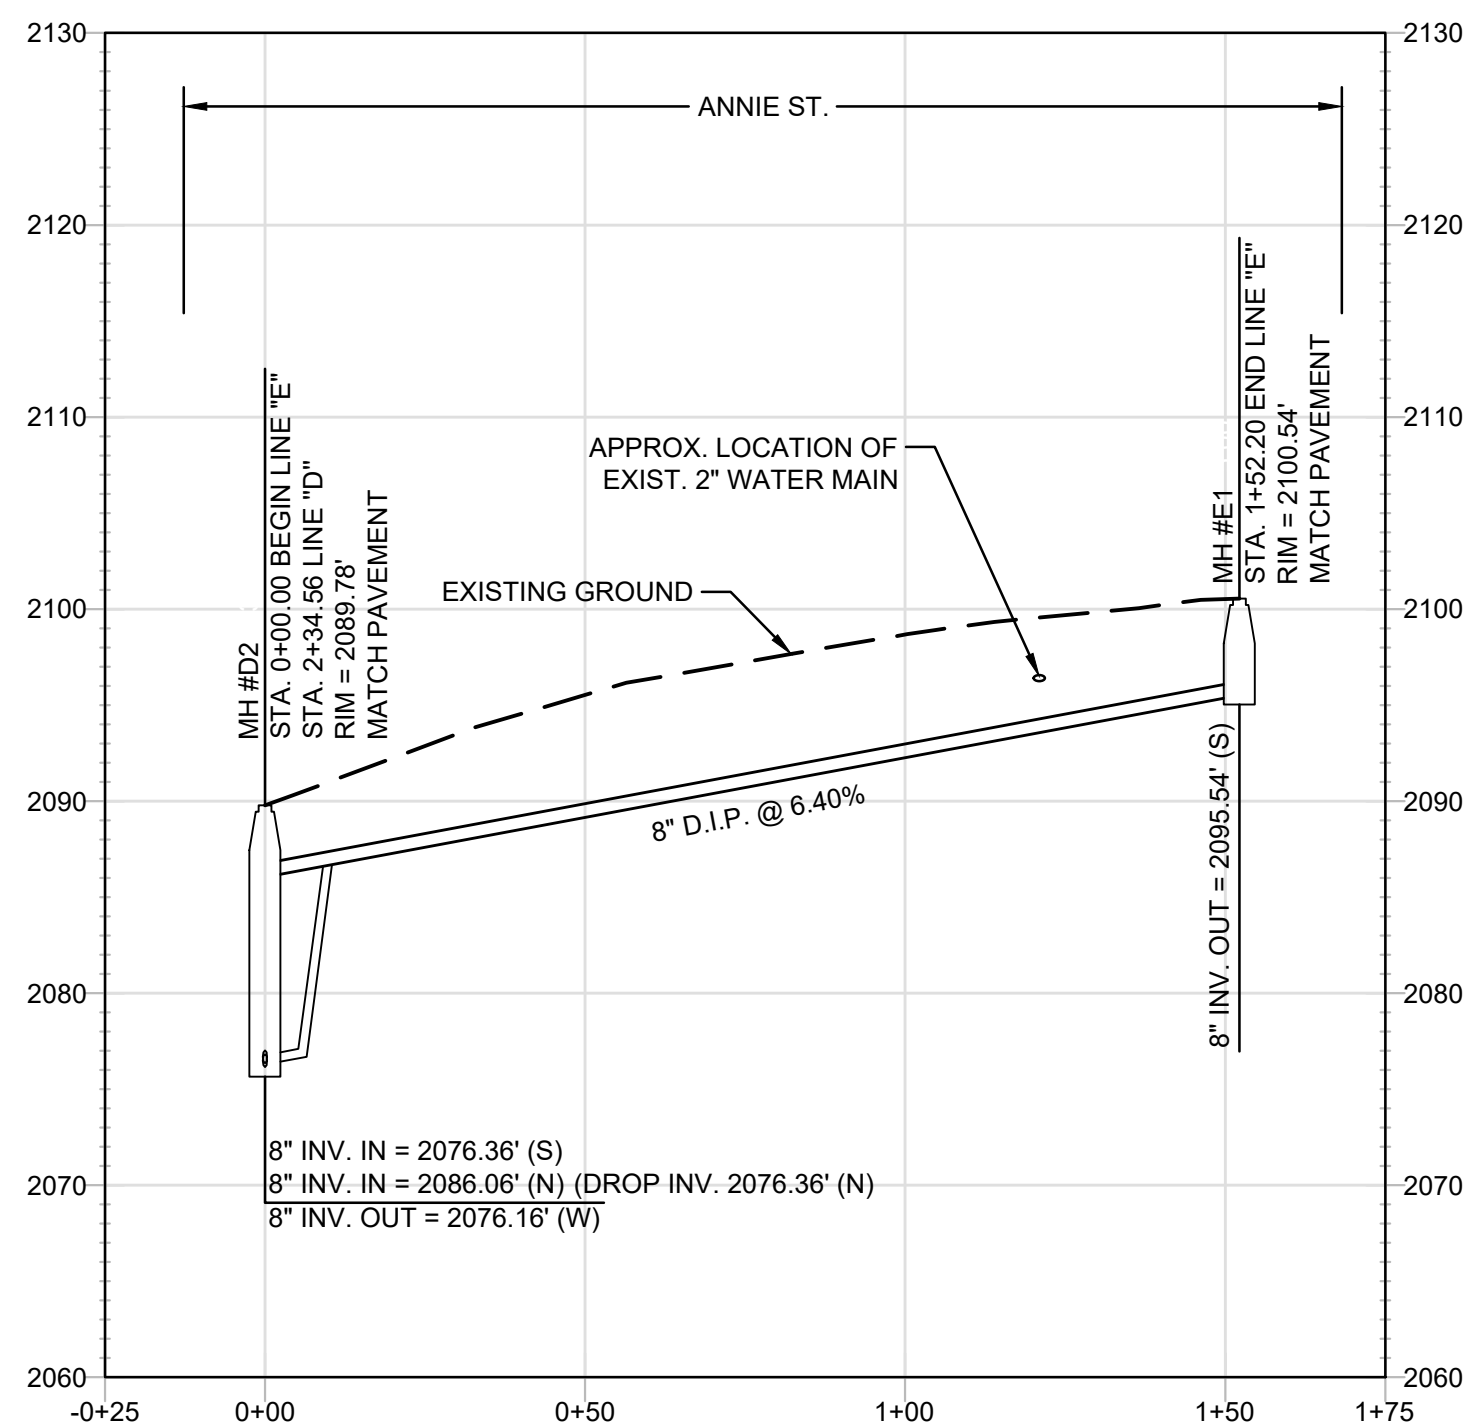


SANITARY SEWER PROFILE LINE "E"

SCALE. HORIZ: 1"=30' ; VERT. 1"=10'

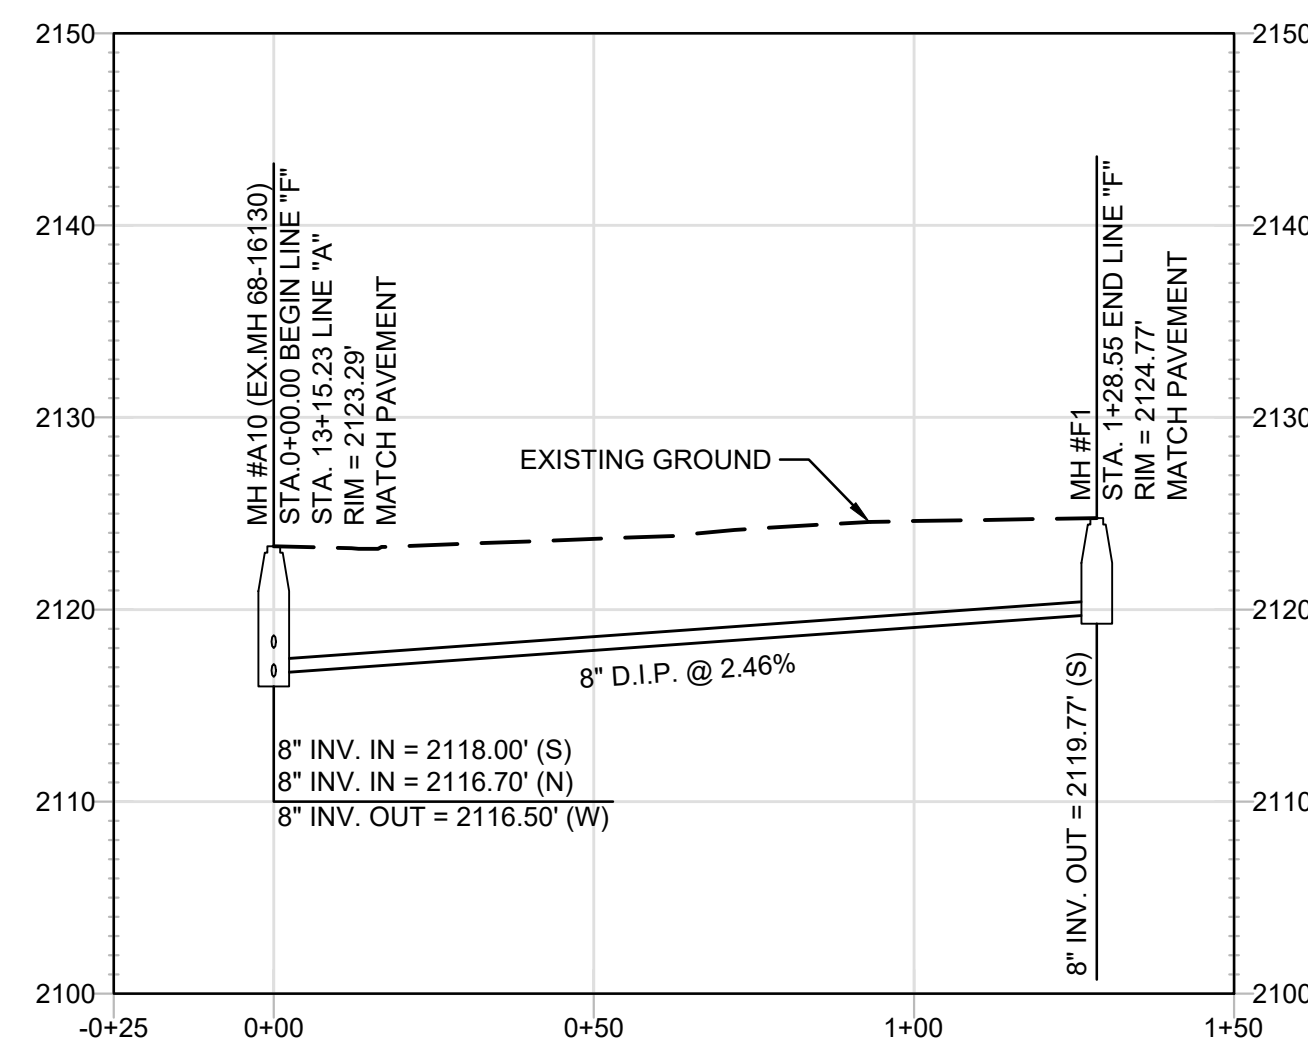

SANITARY SEWER PROFILE LINE "F"

SCALE. HORIZ: 1"=30' ; VERT. 1"=10'

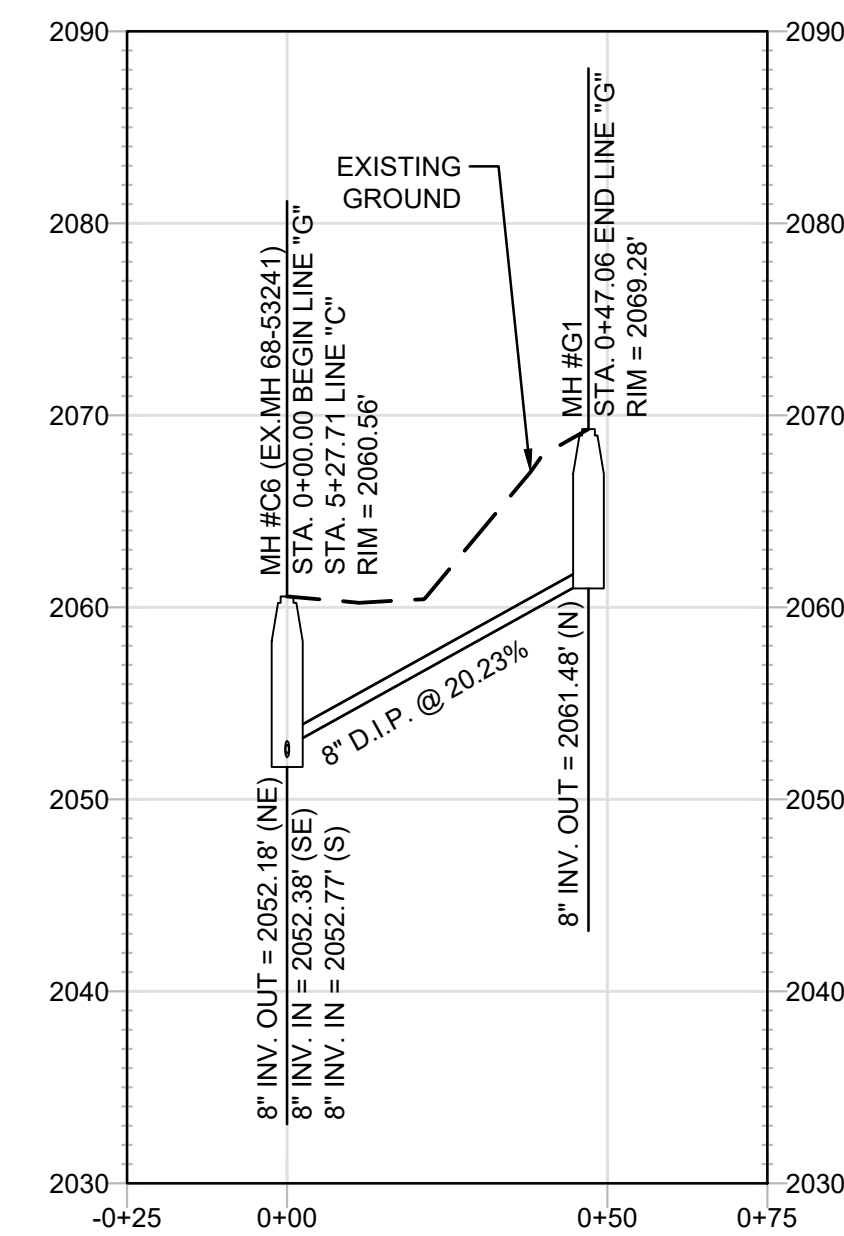

SANITARY SEWER PROFILE LINE "G"

SCALE. HORIZ: 1"=30' ; VERT. 1"=10'



Metropolitan Sewerage District
of Buncombe County

HAZEL MILL RD @ RICHLAND ST
Sanitary Sewer Profile

DRAWN: JO		PL-8
CHECKED BY: KMK	DATE: 09/11/2023	
APPROVED: SKA	SCALE: 1" = 30'	

[illegible]