


NOTE:

WHERE COVER IS LESS THAN 3 FT.
DUCTILE IRON MUST BE USED.
FOR OMITTED NOTES SEE DETAIL 11a

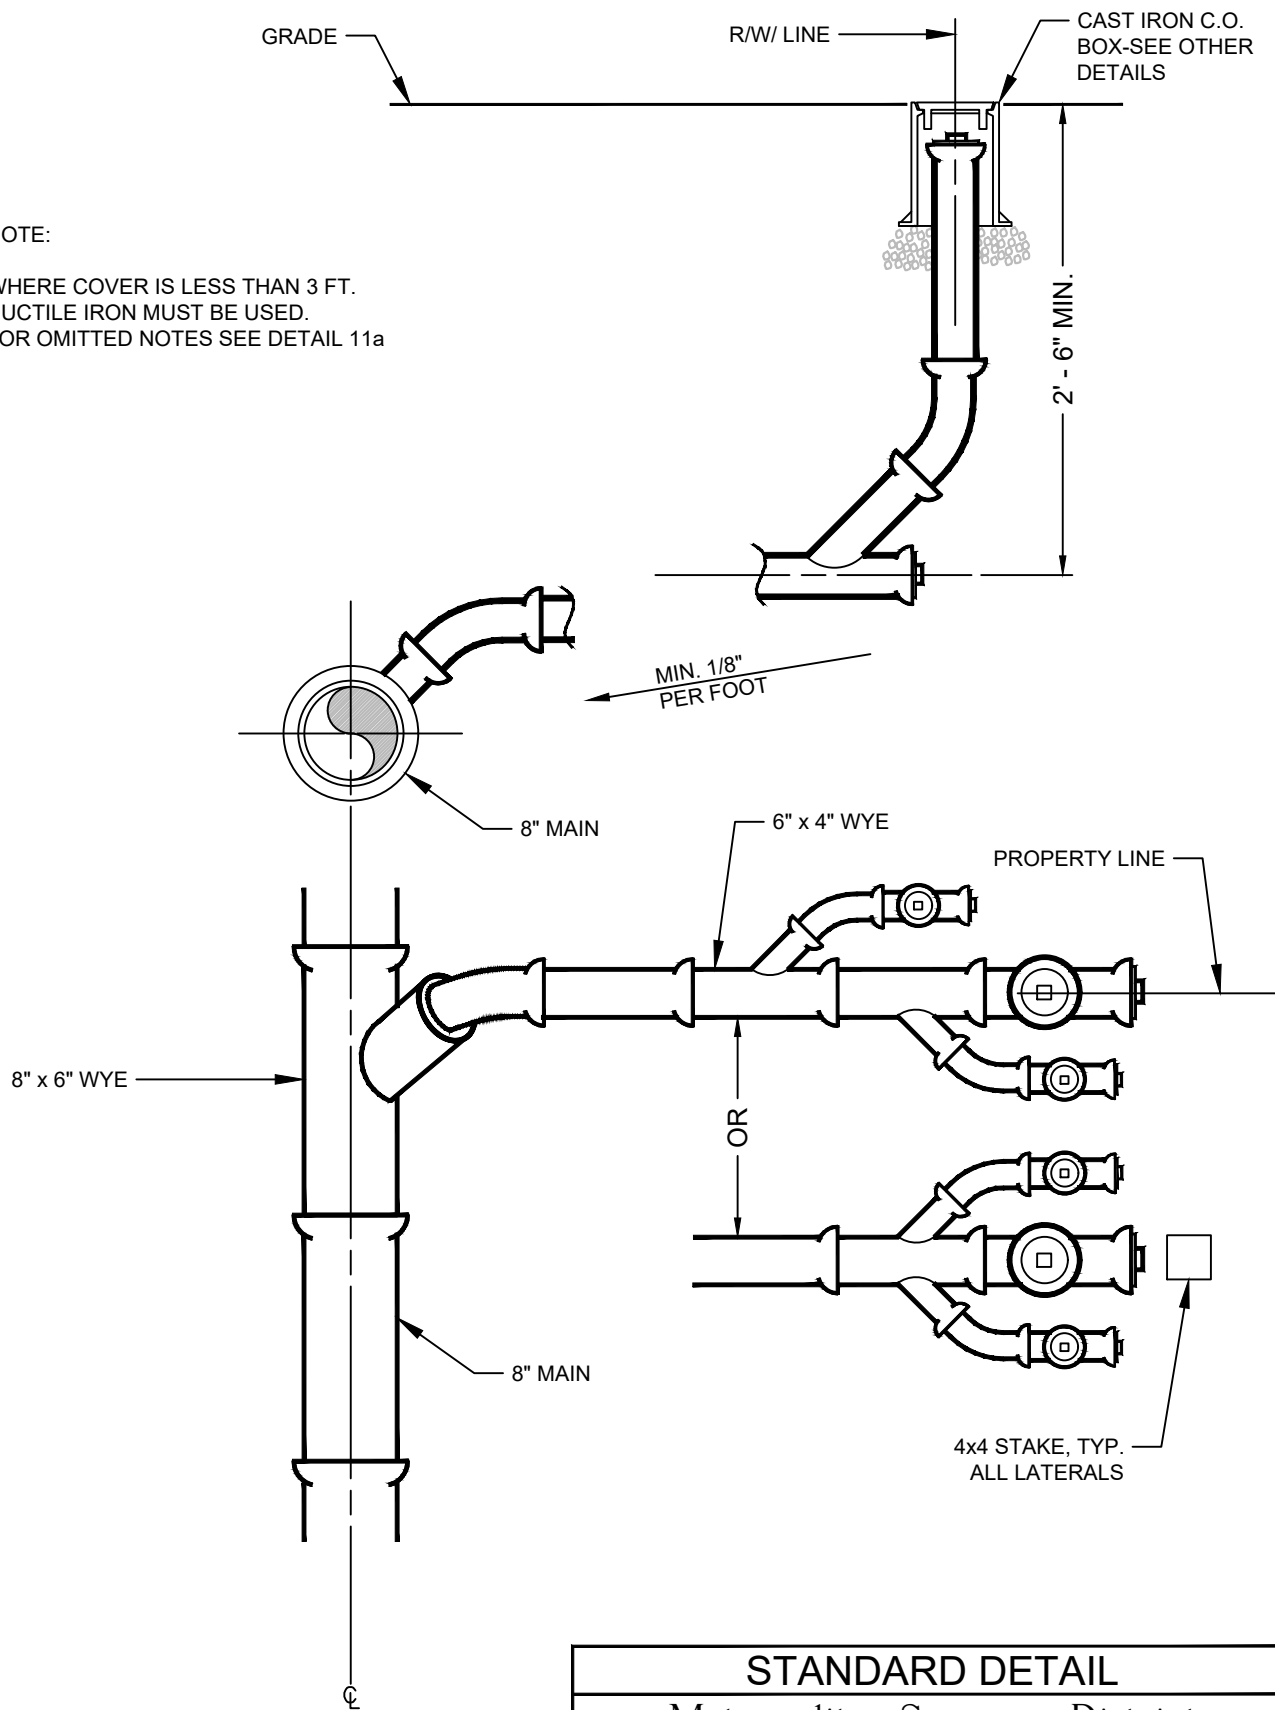

STANDARD DETAIL

Metropolitan Sewerage District
of Buncombe County, North Carolina

**DOUBLE SEWER SERVICE
CONNECTION DETAIL**

DATE APPROVED: MARCH 2017

2.07 - 06